



31 March - 3 April 2020 . Singapore Expo FHA Food & Beverage



Preliminary



Scale 1:600(A3)

Date: 22 July 2019

This Floor Plan is provided to serve as a guide and is accurate at time of print.
Informa Markets reserves the right to amend and/or edit its contents without prior notice.




Singapore Expo Halls 5 & 6



**31 March - 3 April 2020 . Singapore Expo
FHA Food & Beverage**

Preliminary

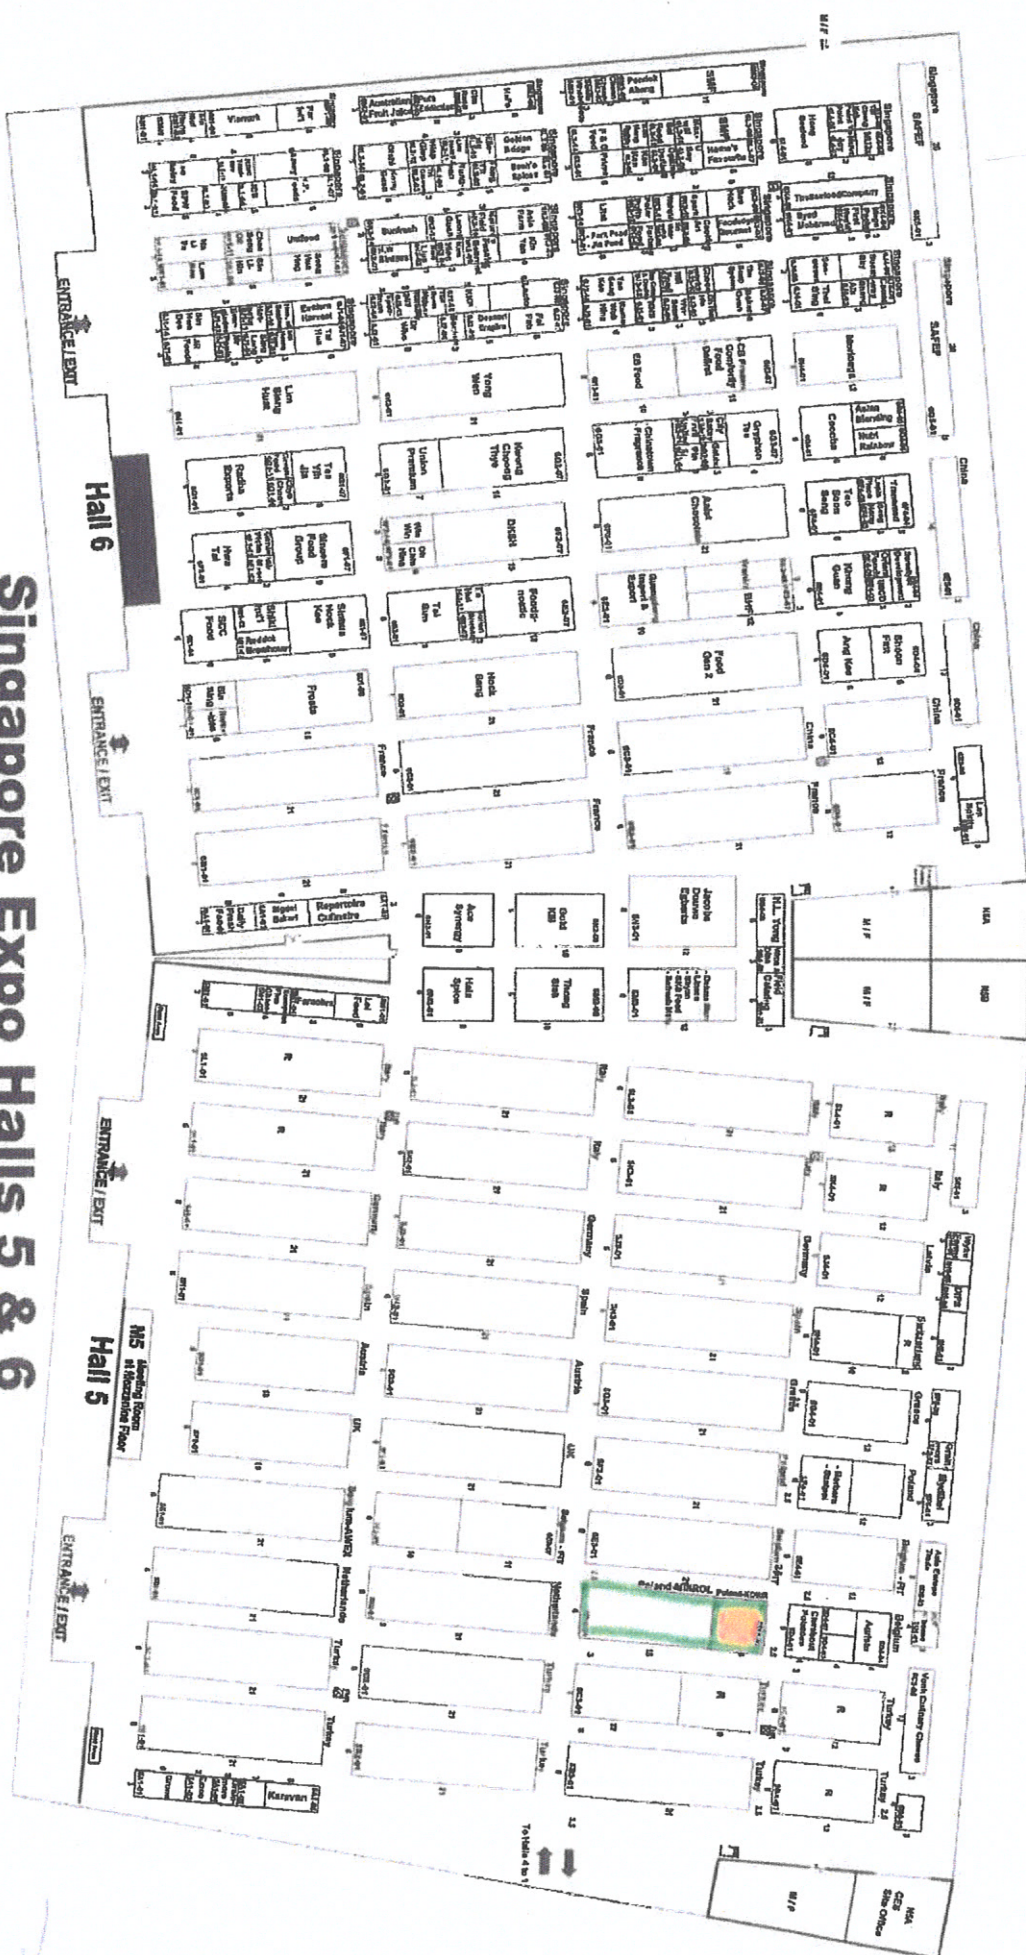

Scale 1:500(A3)

Date: 9 September 2019

Singapore Expo Halls 5 & 6

**Informamarkets**

