



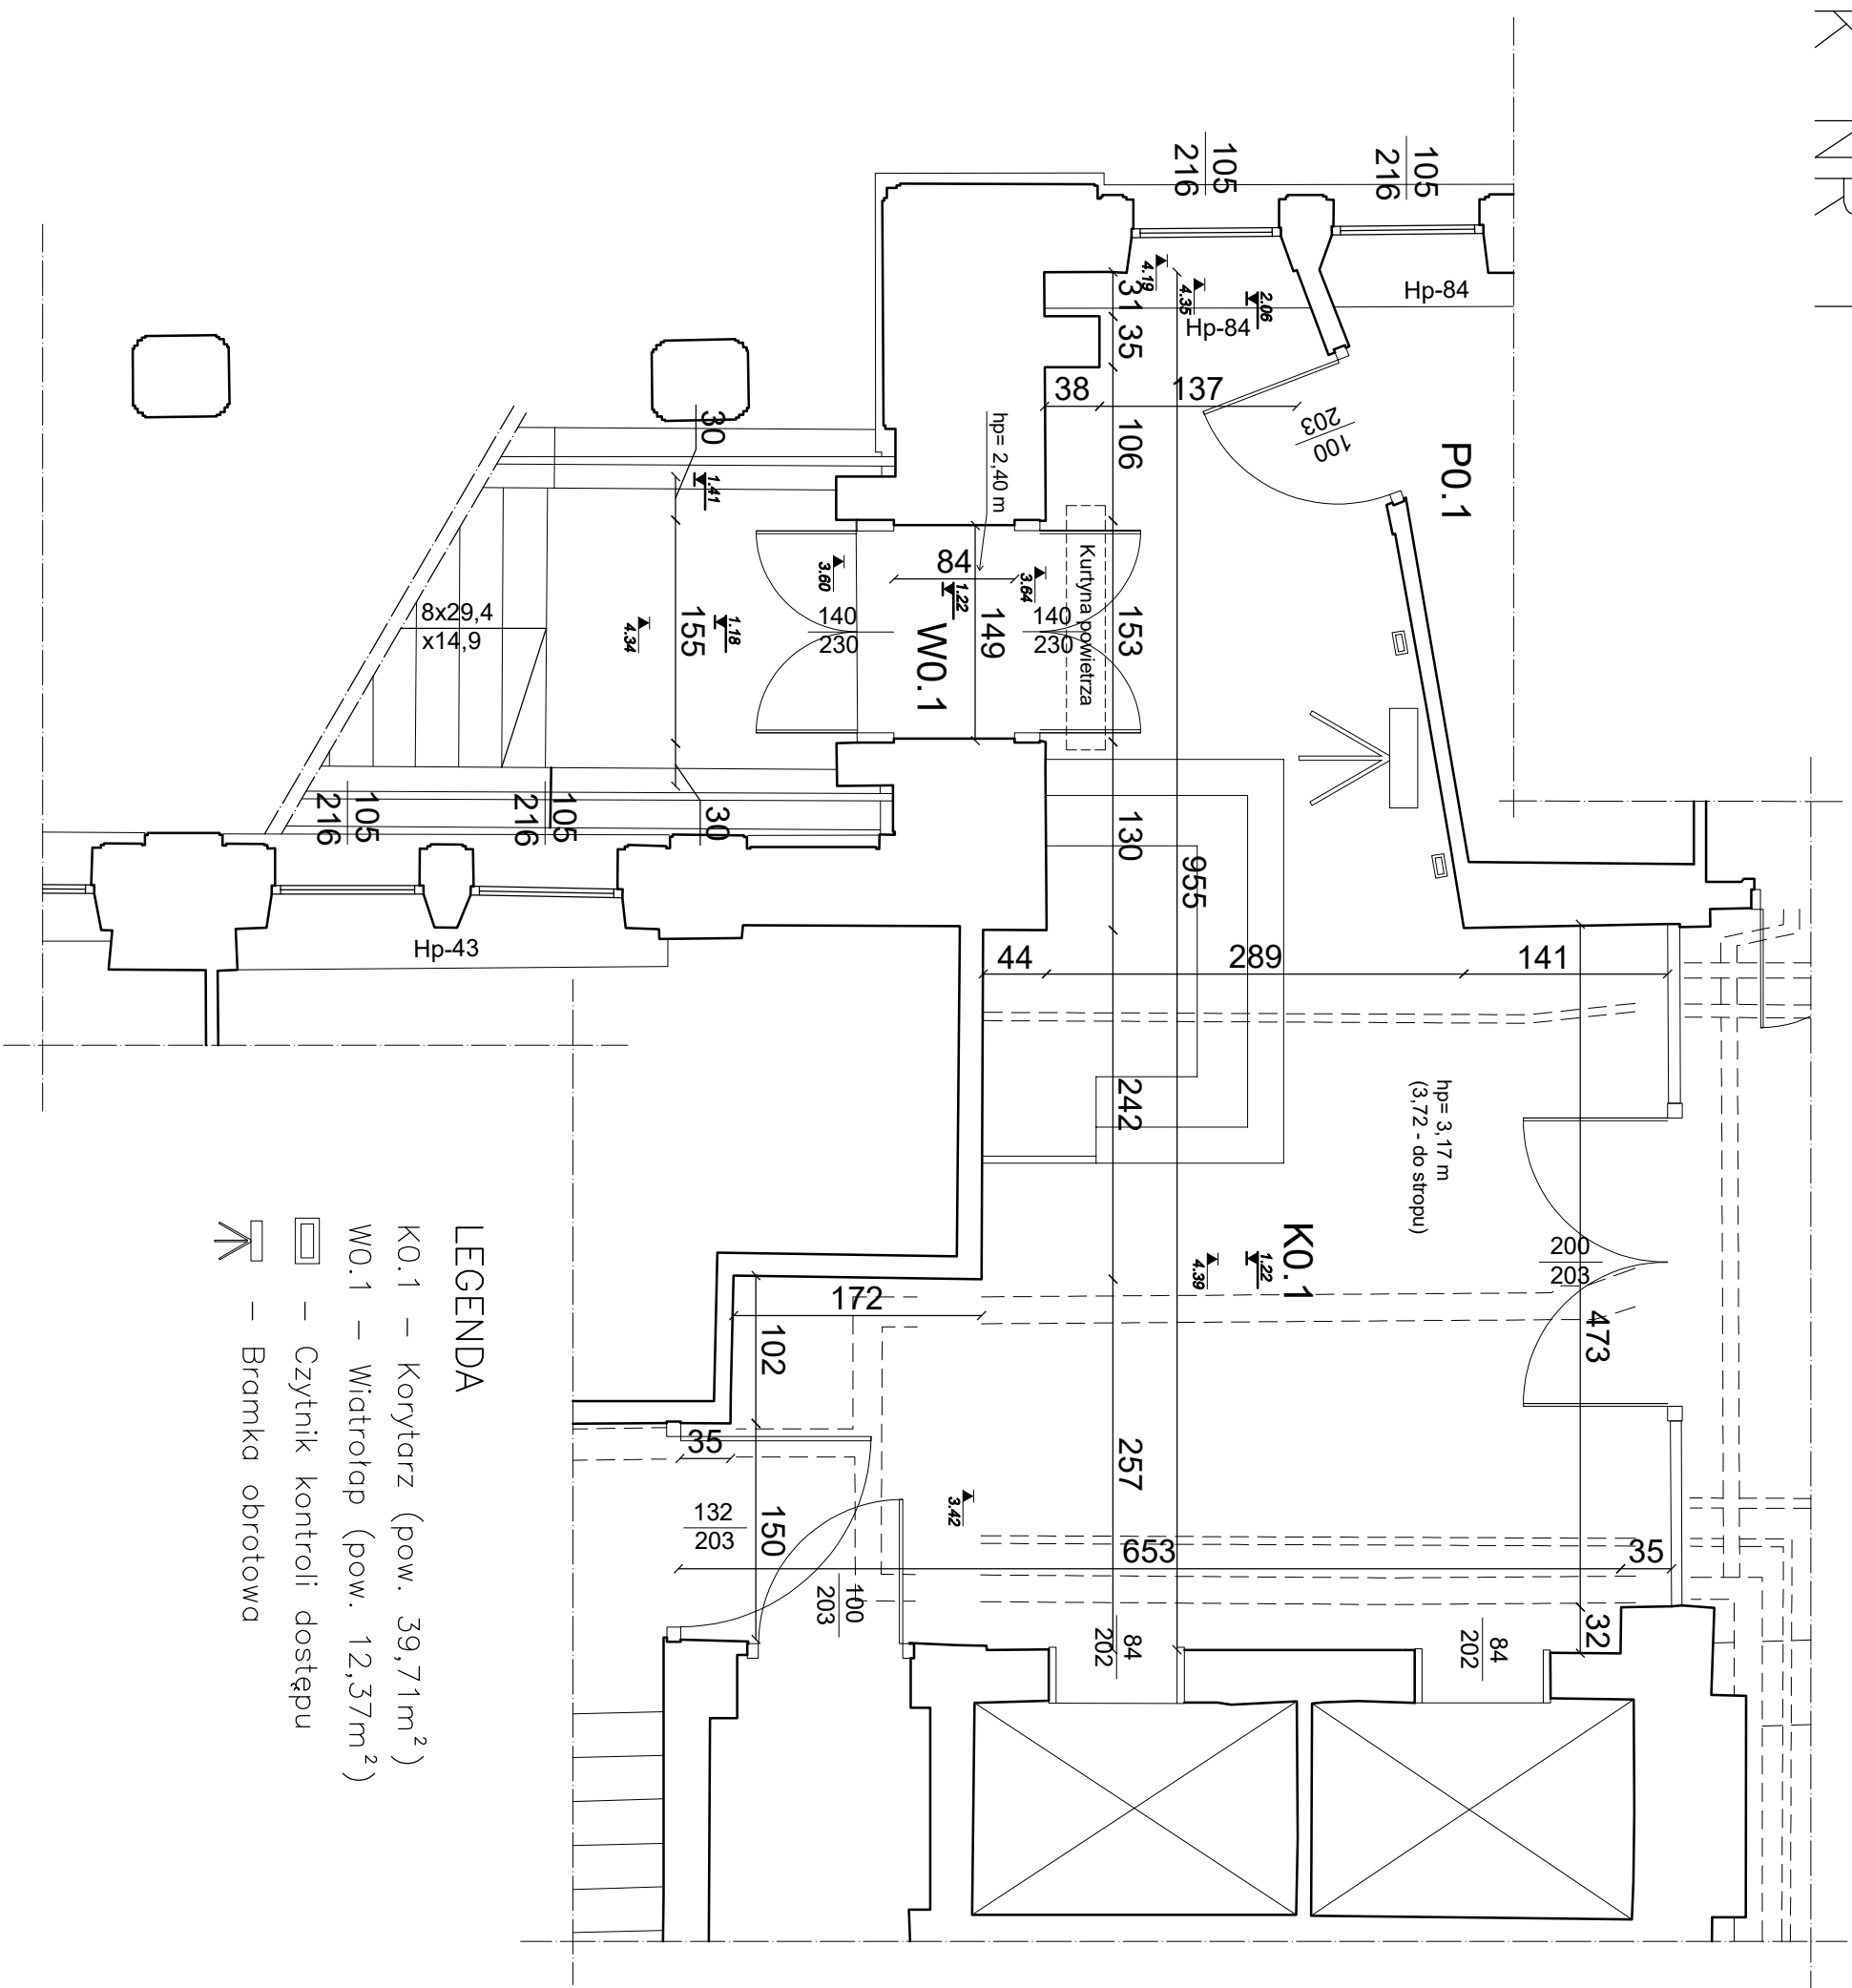

- K0.1 – Korytarz (pow. 39,71m²)
- W0.1 – Wiatrołap (pow. 12,37m²)
- – Czytnik kontroli dostępu
- – Bramka obrotowa