


C/WD-297/2
215.50

O/WD-297/1
216.34

m n.p.m.

m n.p.m.

Skala
1: 500
200

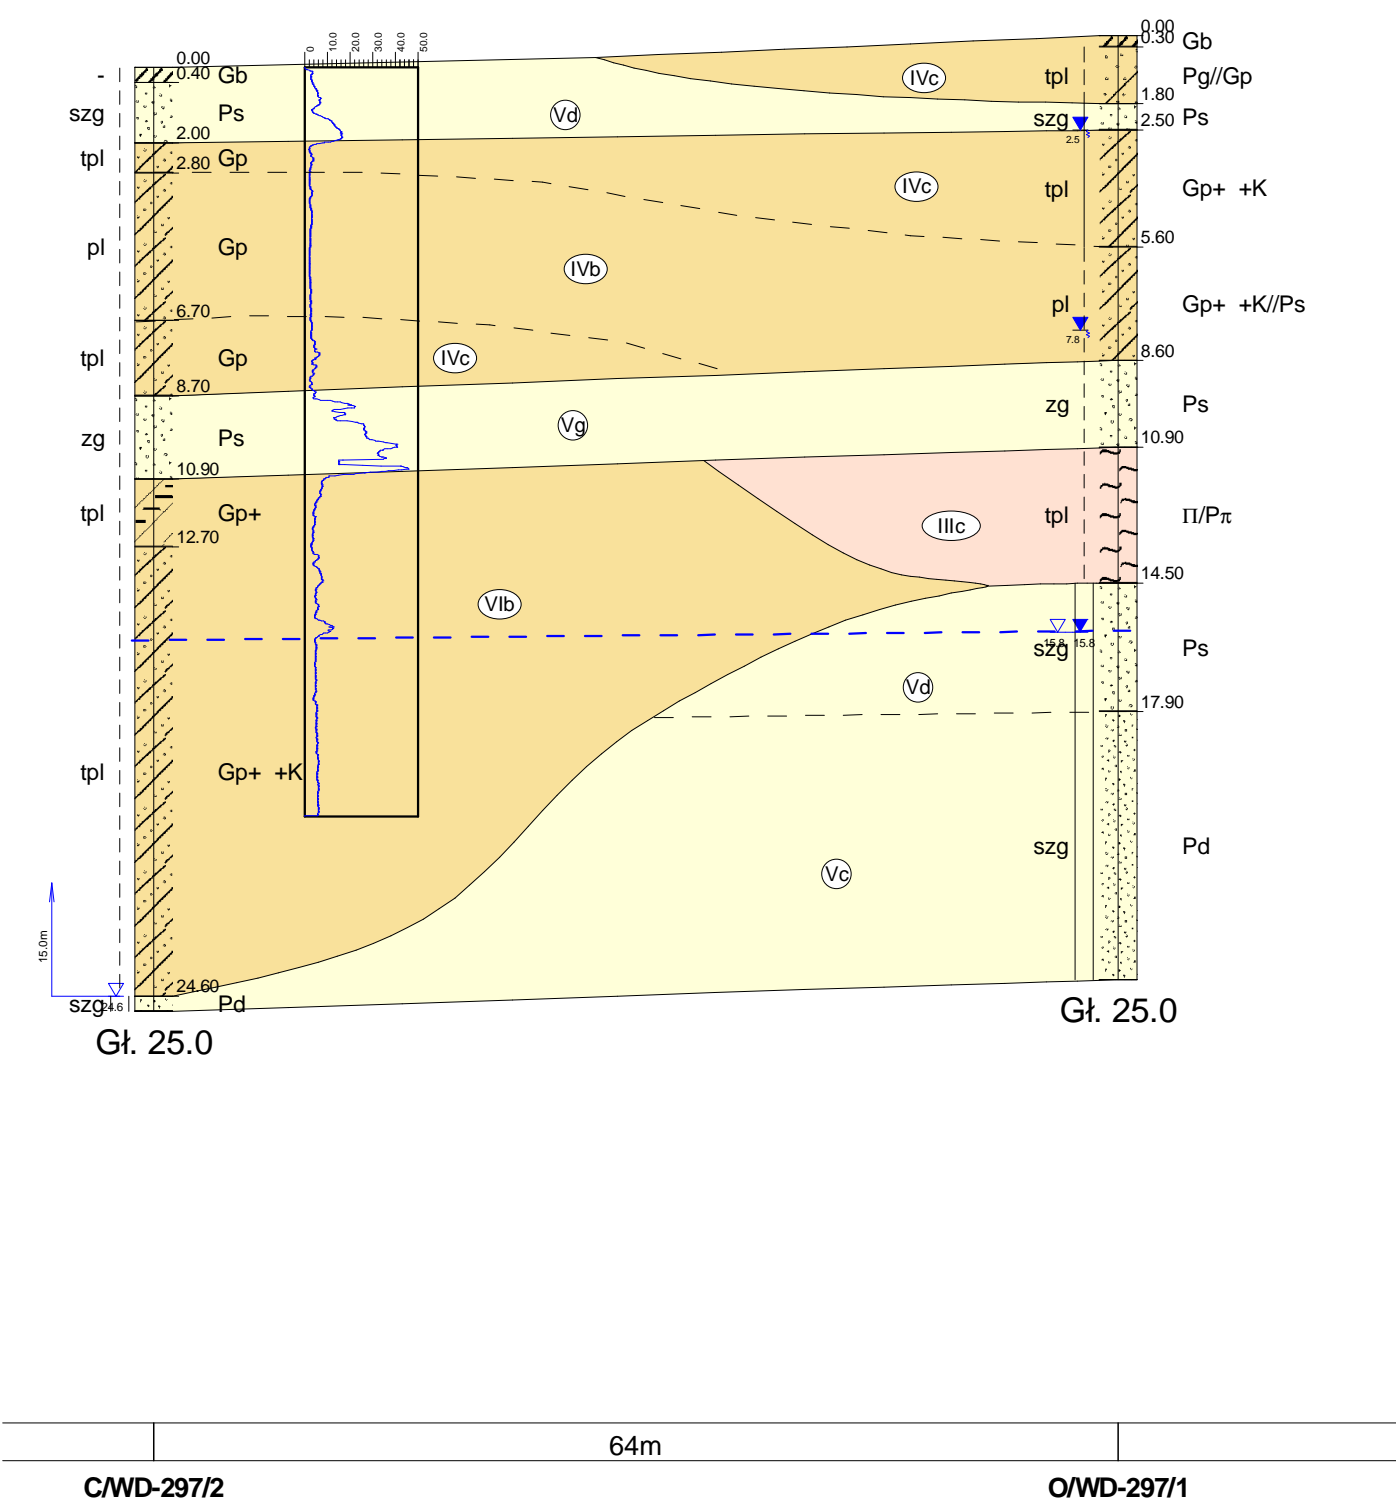

<div><div><div><div><div><div></div><div></div></div></div><div><div></div><div></div></div></div><div><div></div><div></div></div></div><div><div></div><div></div></div></div> <div><div></div><div></div></div>
--

HPC POLGEOL S.A.
ul. Berezy ska 39, 03-908 Warszawa