


Poręcz,
skala 1:10

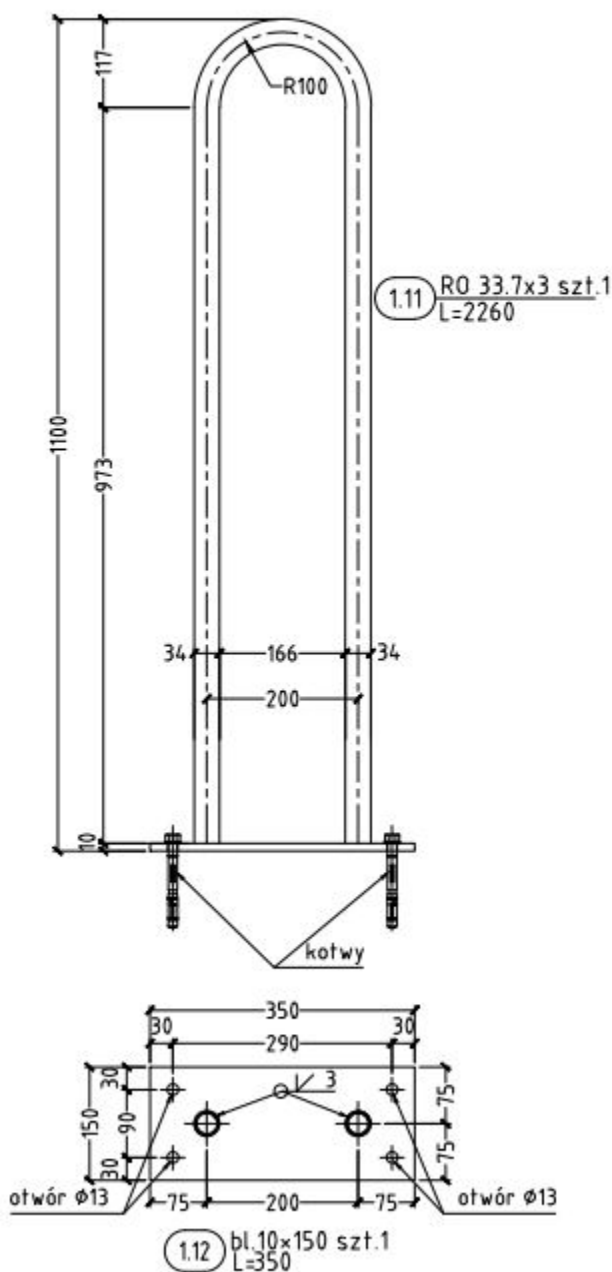

Kotwy do betonu $\phi 12$ ~~4x36=144 szt.~~ $2 \times 4 \times 12 \times 2 = 192$ szt.