

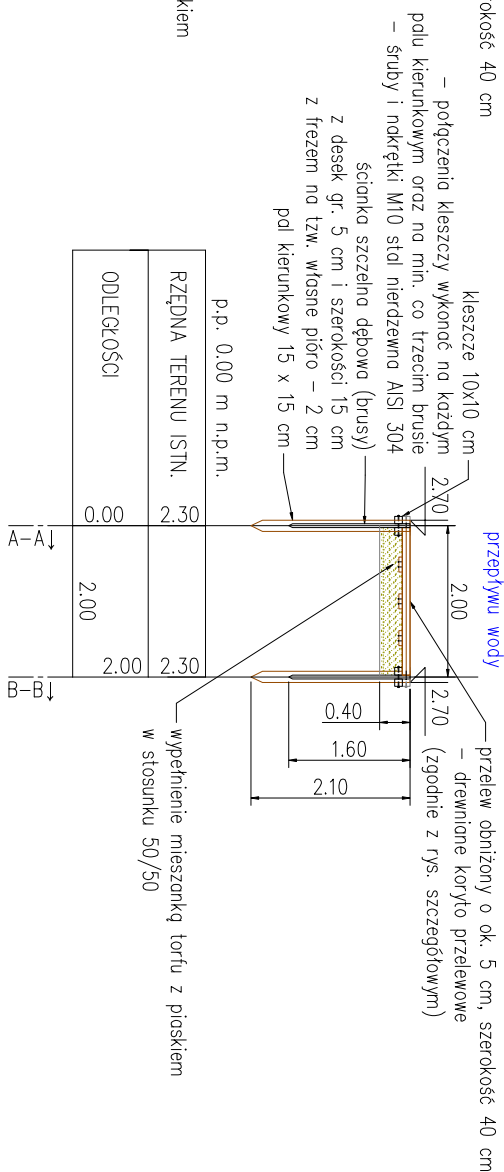
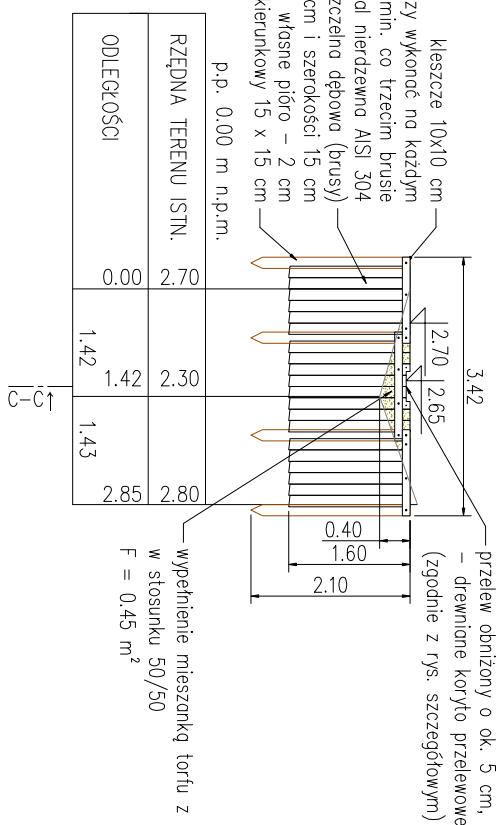


przekrój B-B

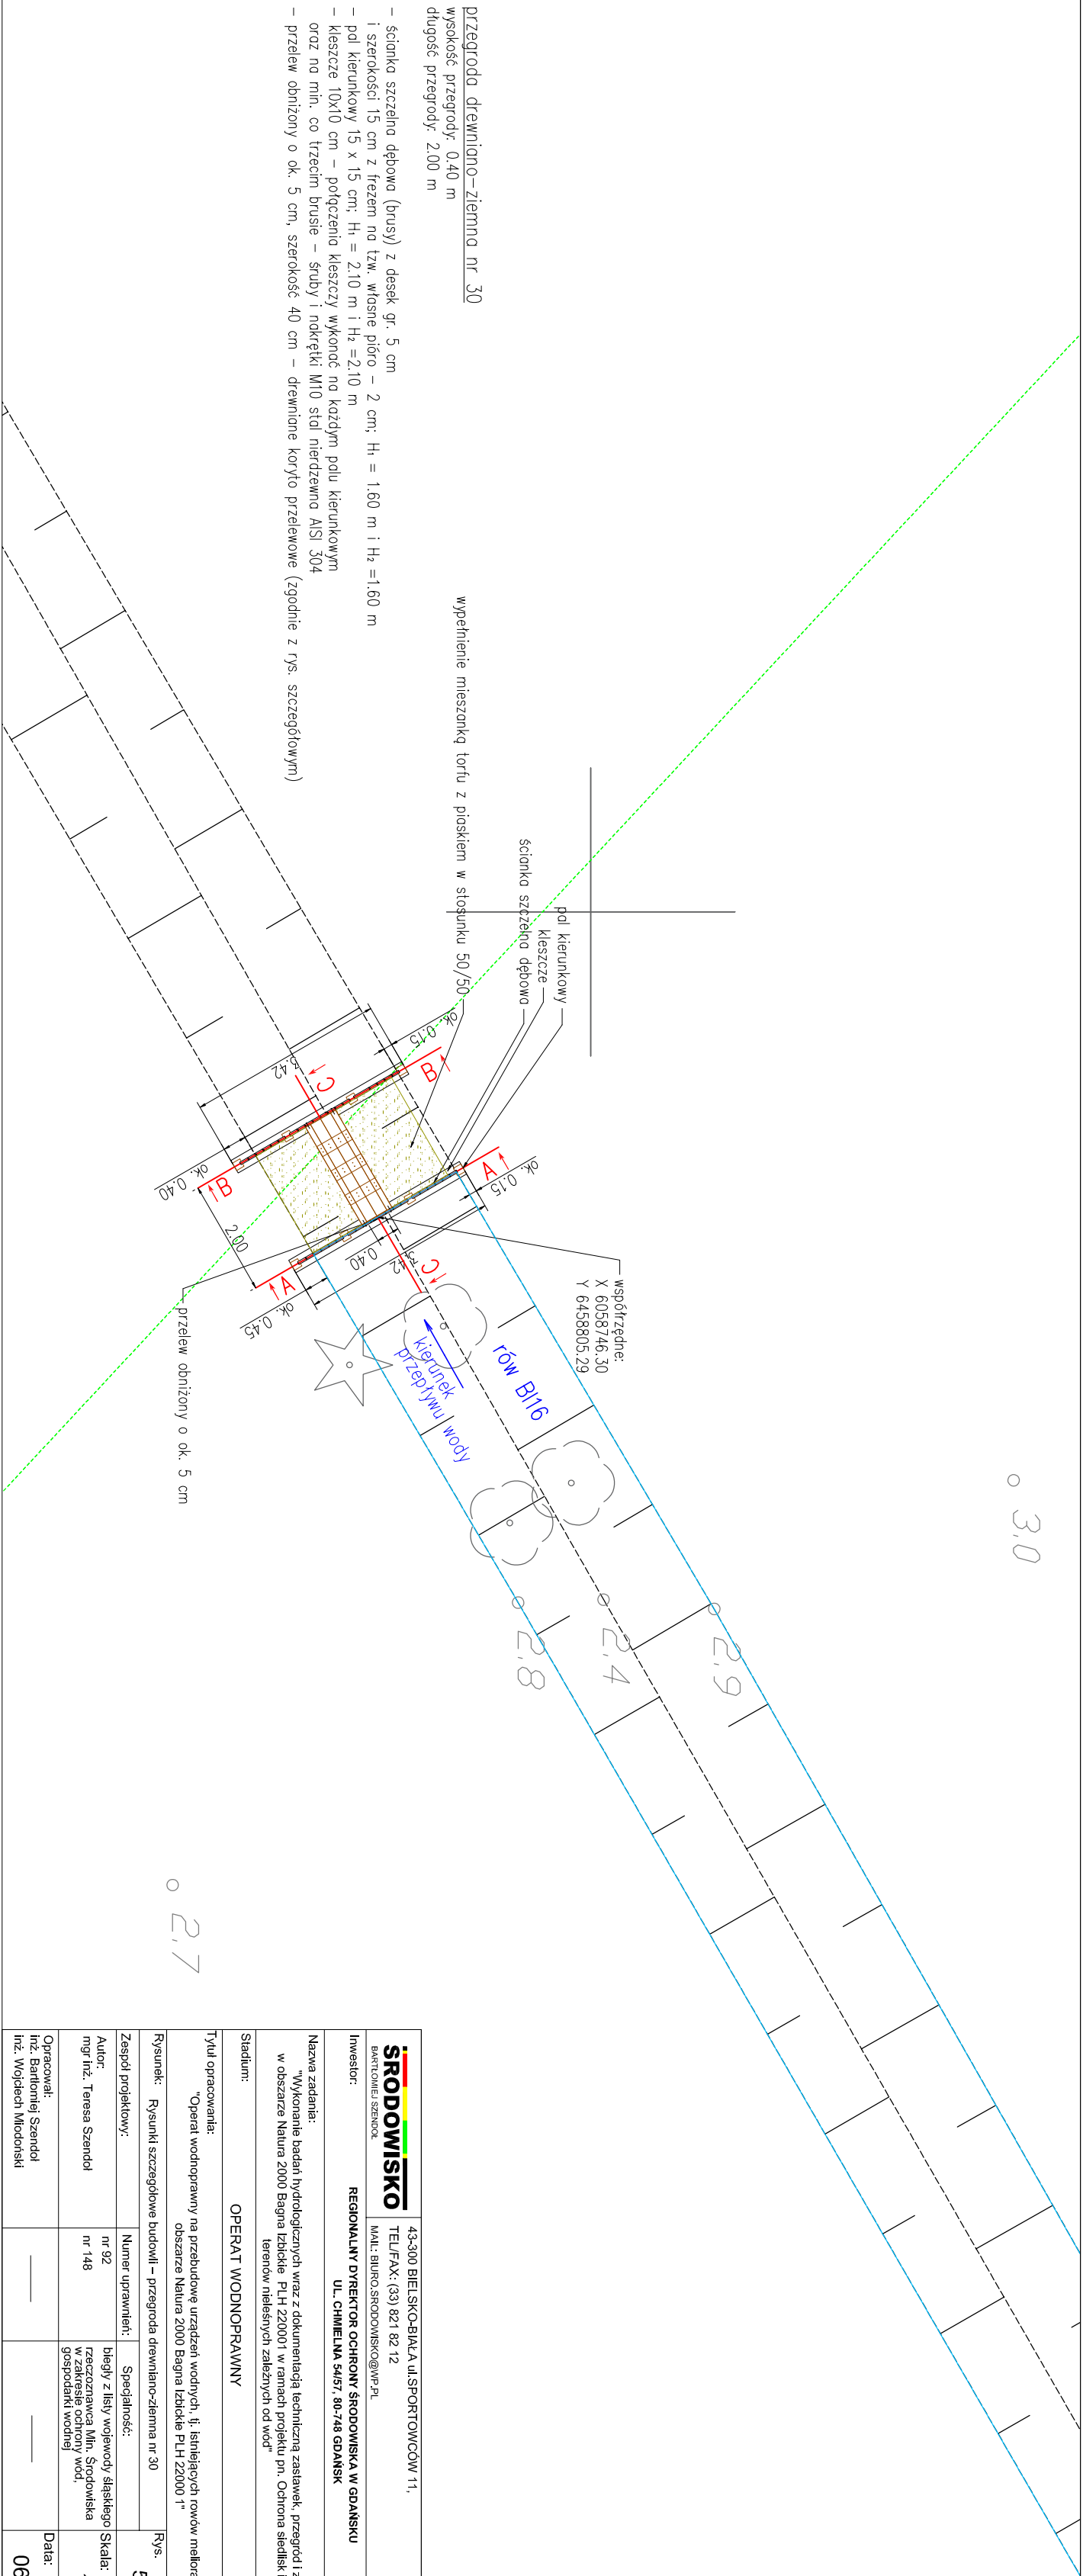

przekrój C-C

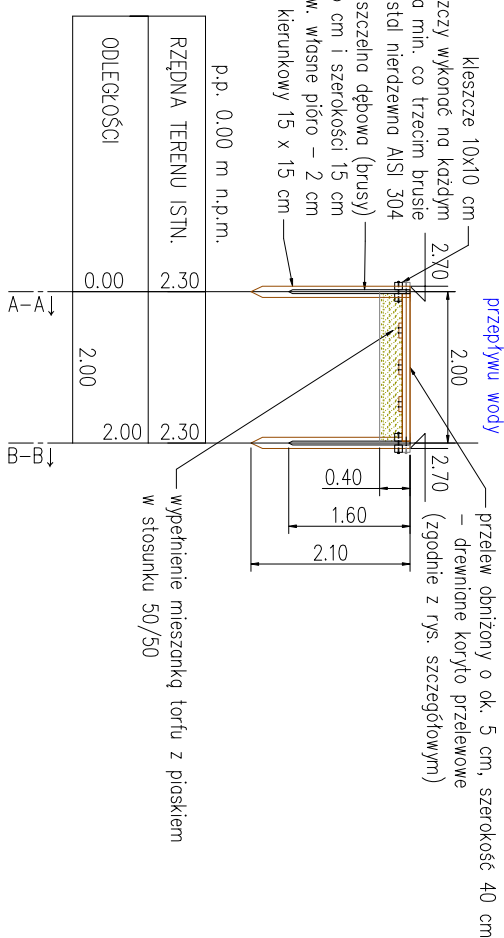

