


# Kanał w posadzce

## -skala 1:50-

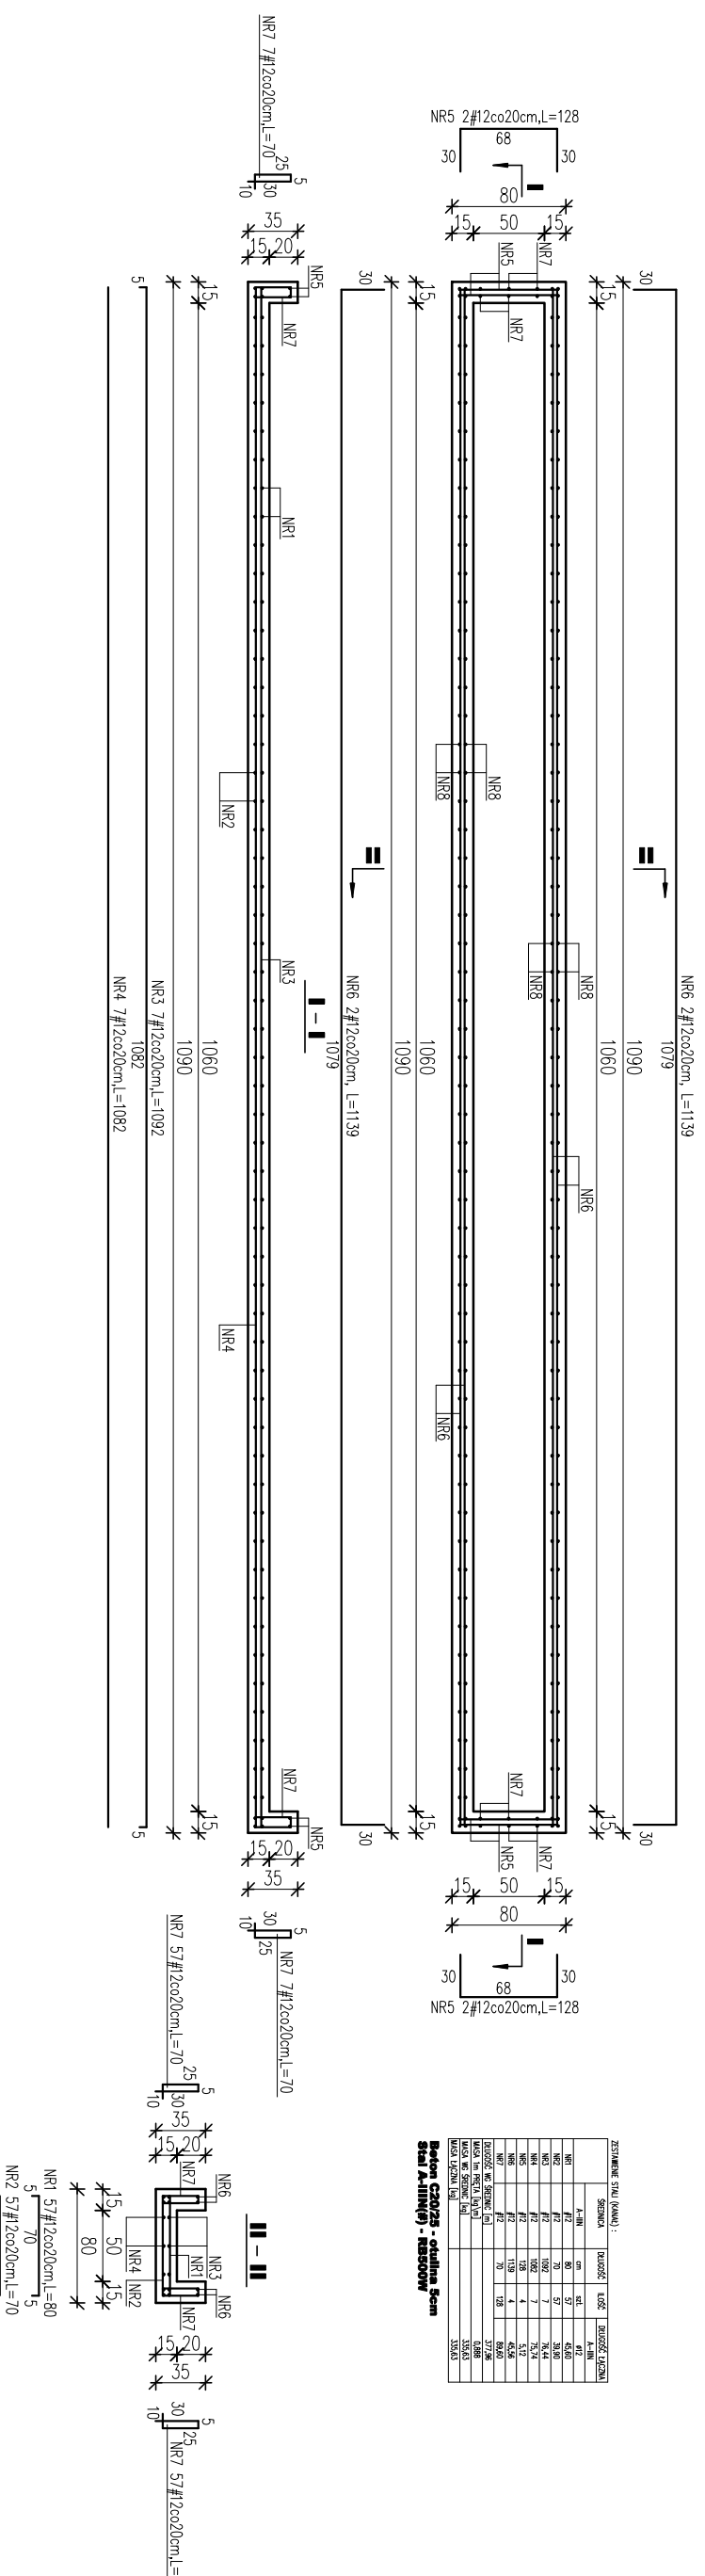

OBIEKT:

OBIEKT	BUDYNEK GARAŻOWO-TECHNICZNY
ADRES	Bielsk Podlaski, ul.Poniatowskiego 11 numer geodezyjny działki 3057

PRZEDMIOT RYSUNKU	KANAŁ W POSADZCE	SKALA 1:50
KONSTRUKCJA:	IMIĘ I NAZWISKO:	UPRAWNIENIA:
PROJEKTANT	ANNA LUBKO	PDL/0001/P00K/11
SPRAWDZAJĄCY		

RYSUNEK NR K13 DATA: 30-06-2024