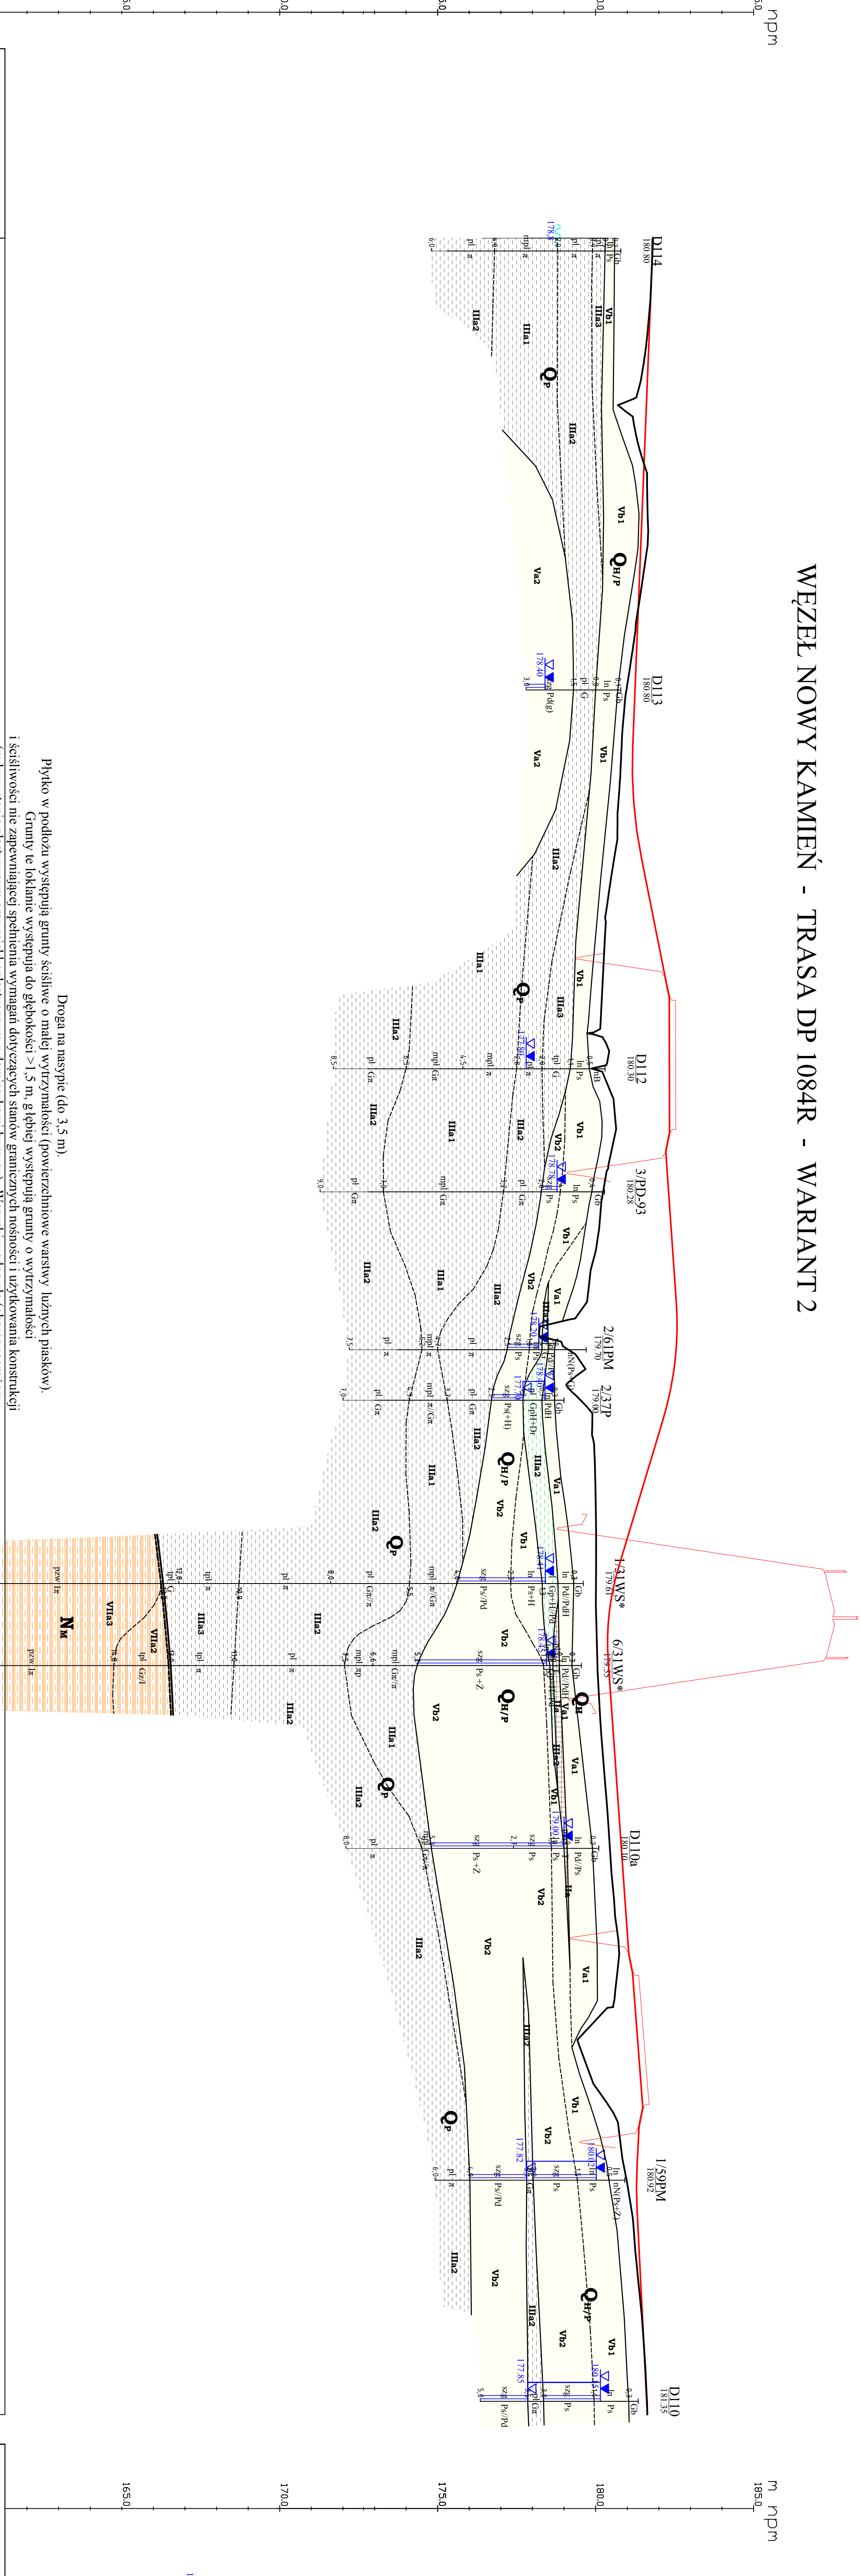
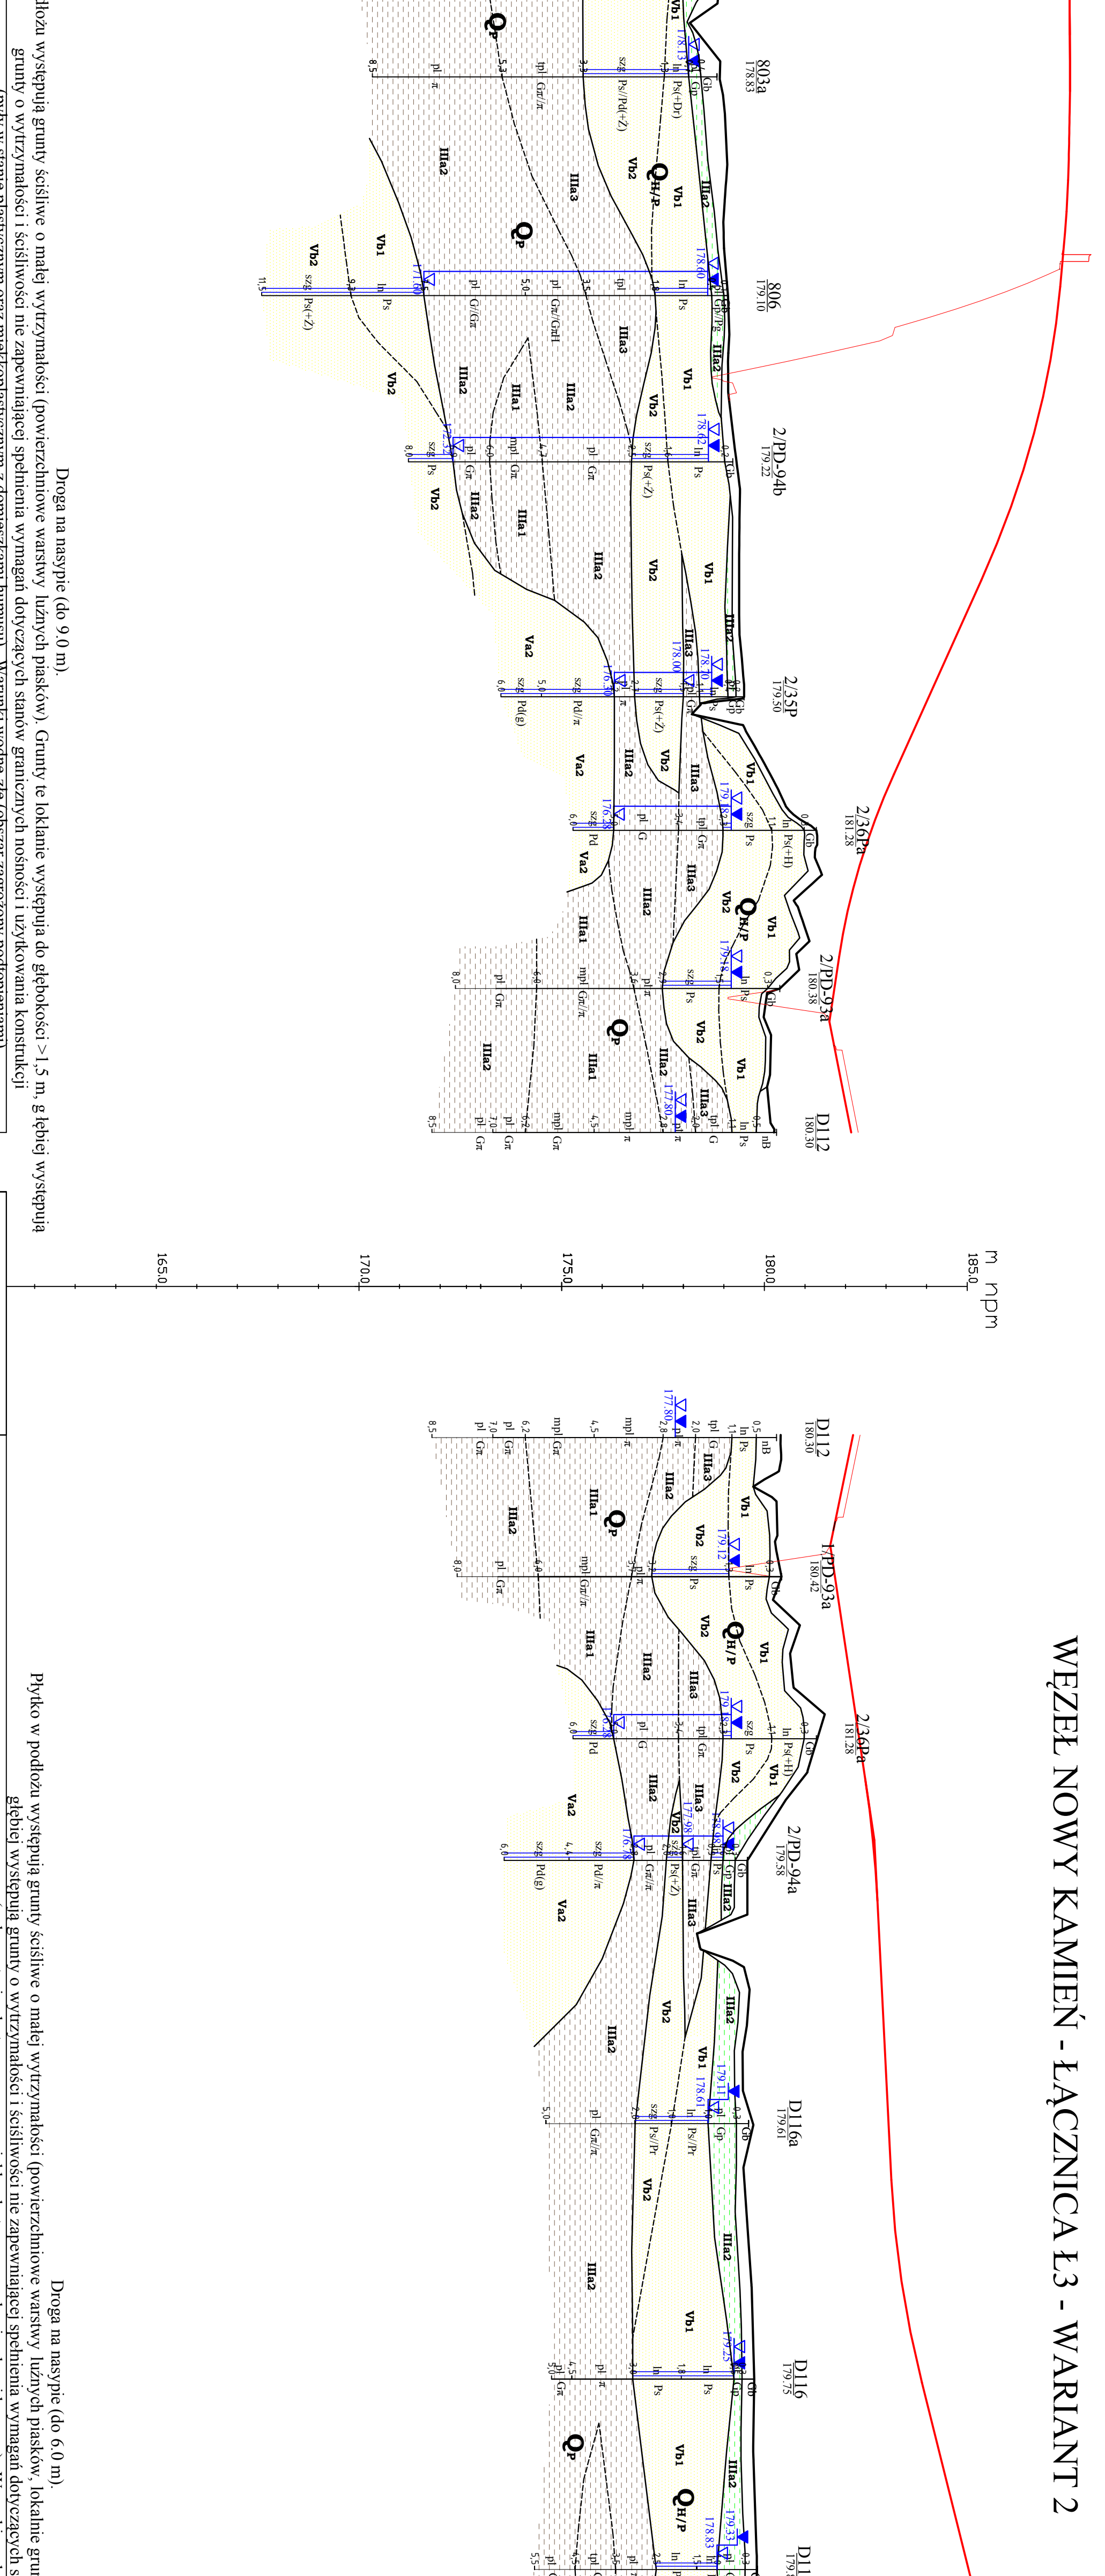


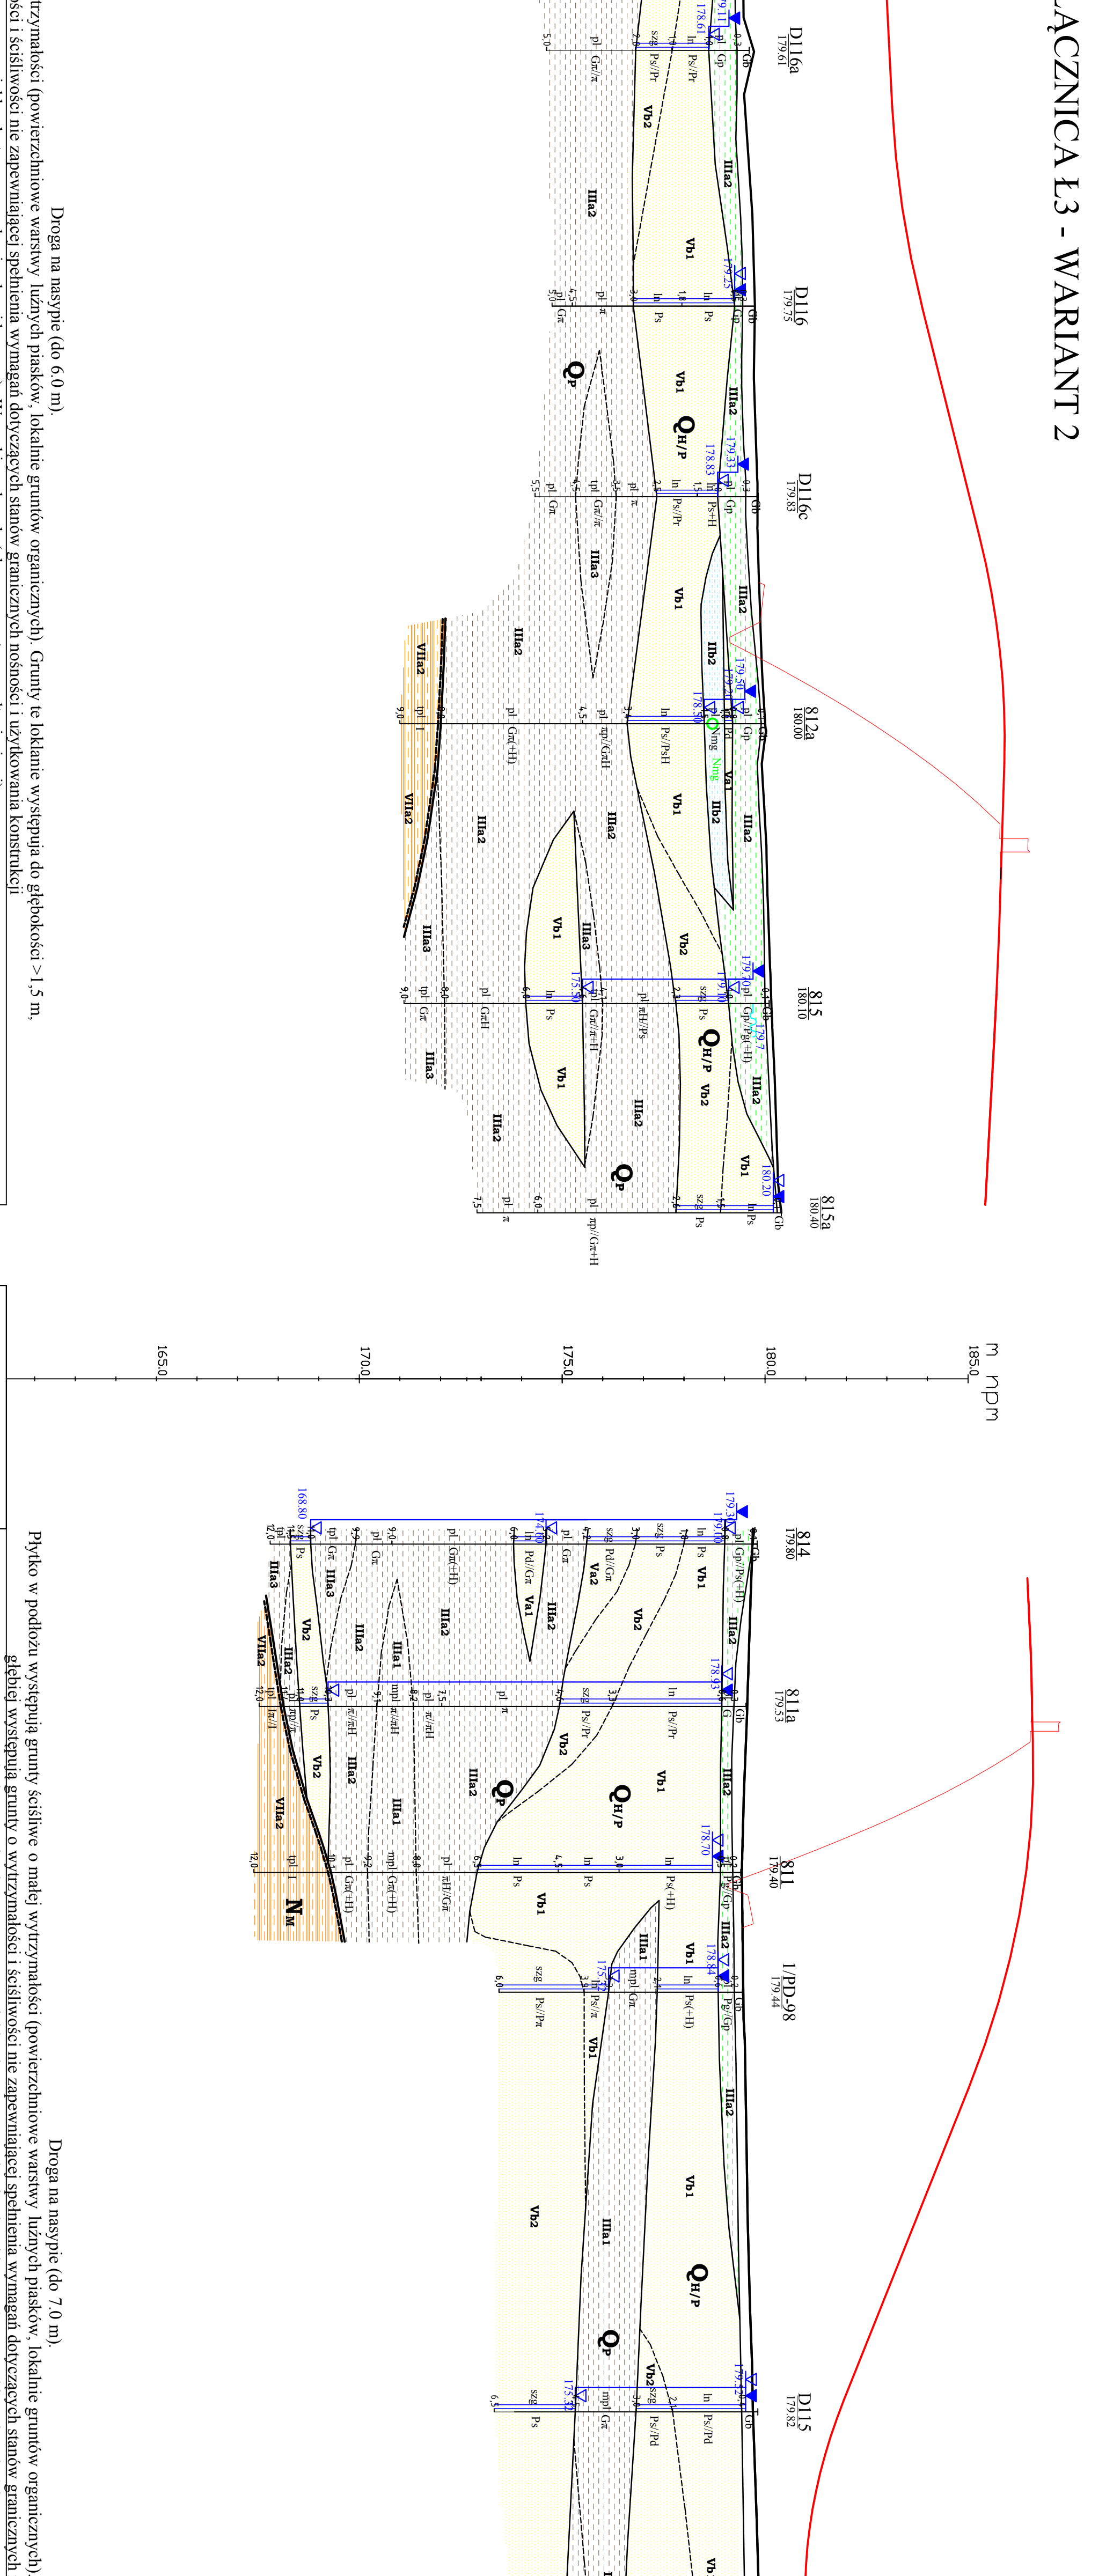
KAMIEN - TRASA DP 1084R - WARIANT 2

[illegible]

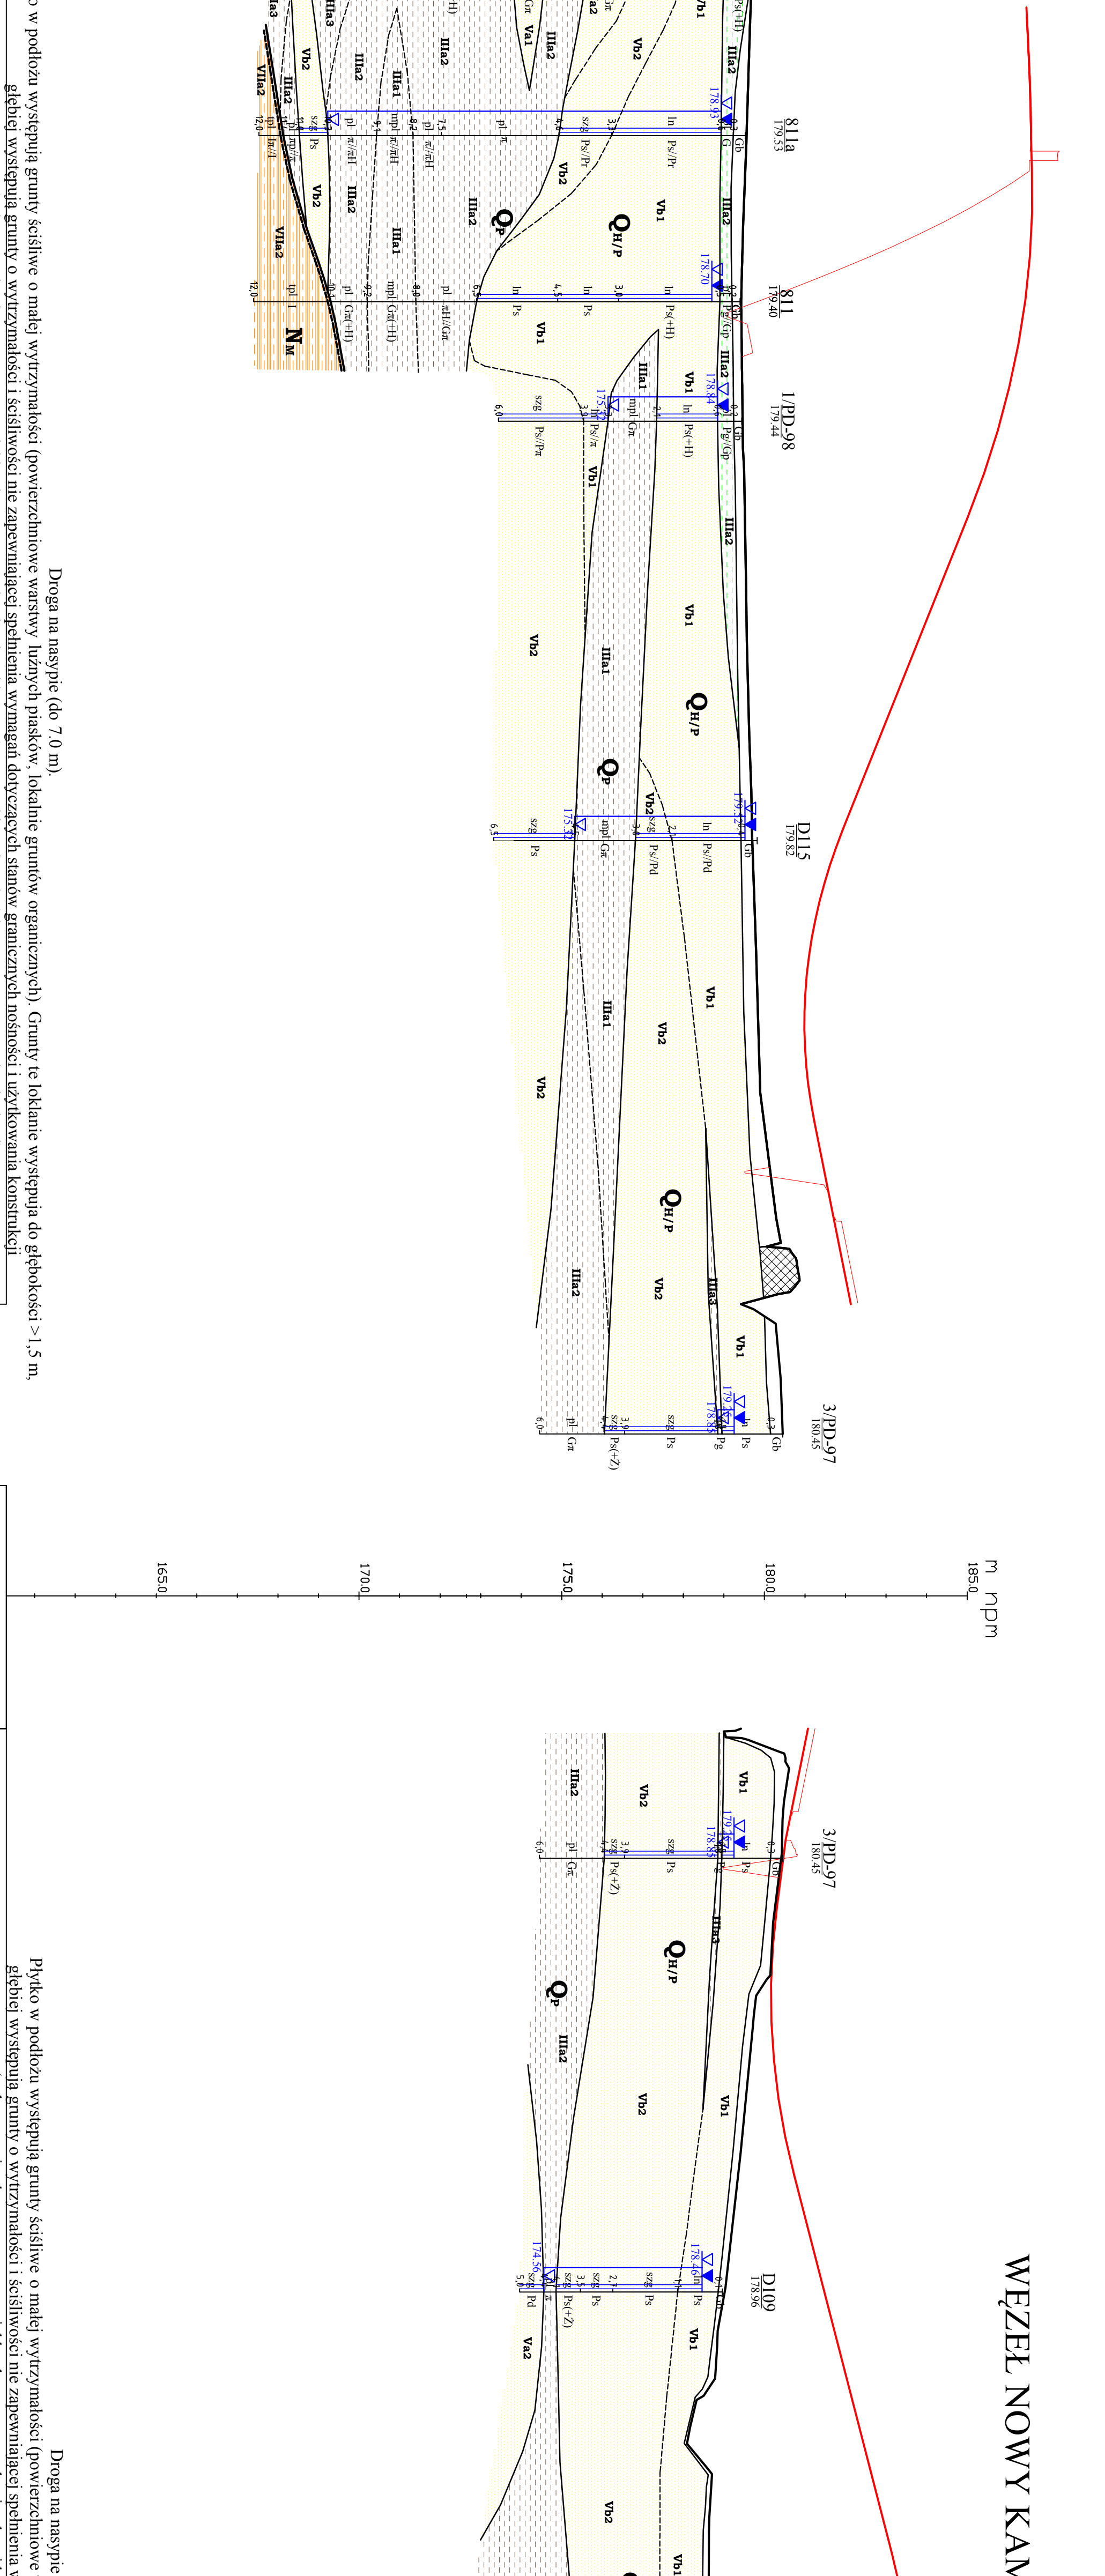
MIEN - ŁĄCZNICA Ł2 - WARIANT 2

[illegible]

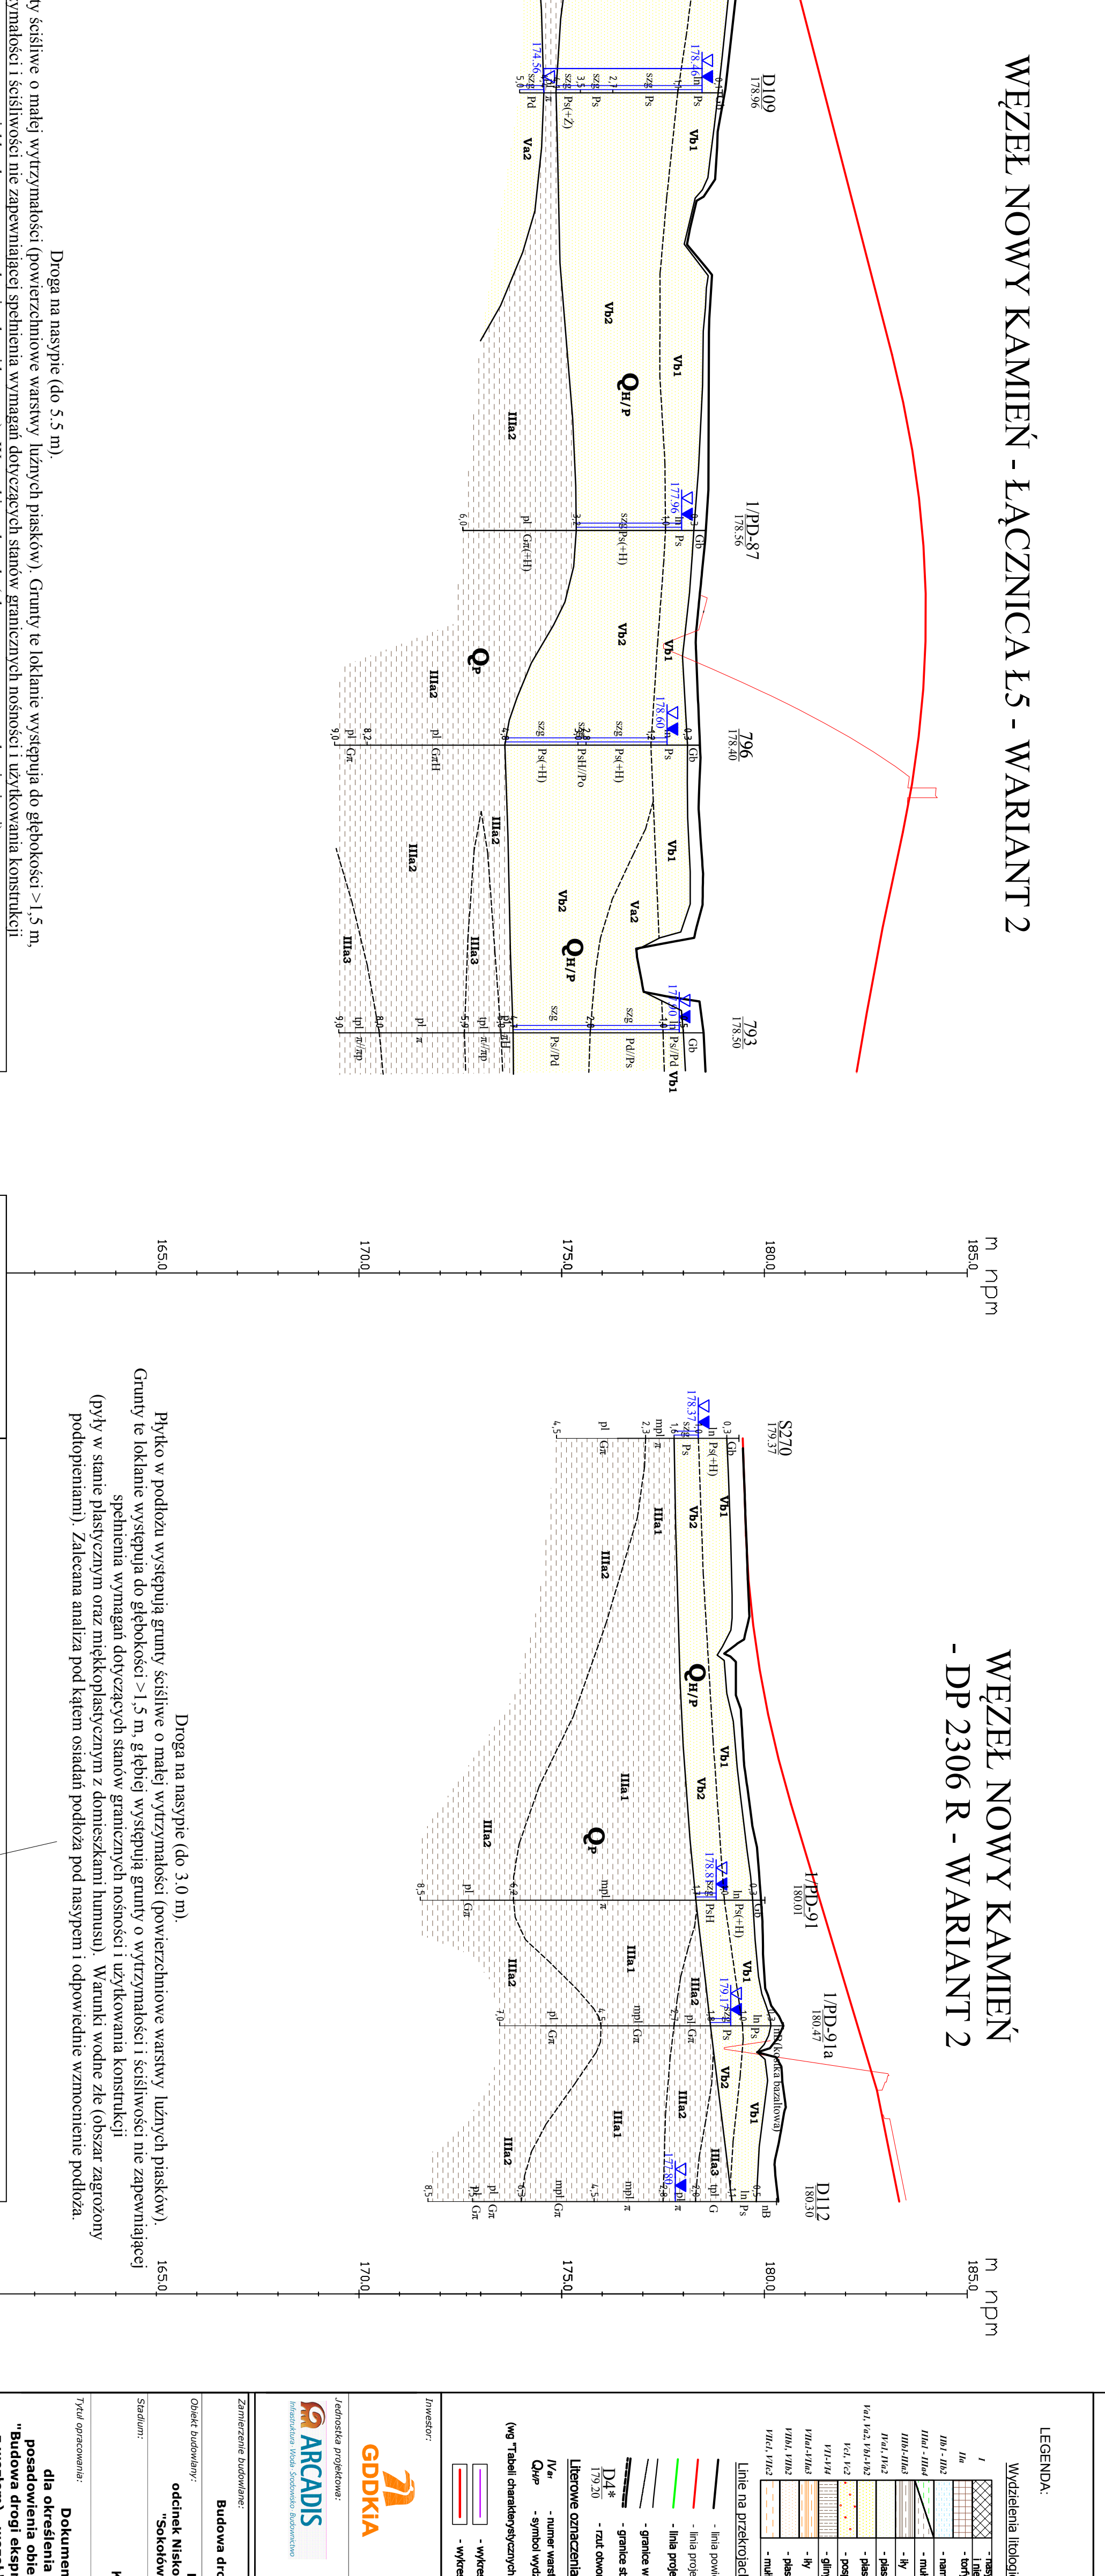
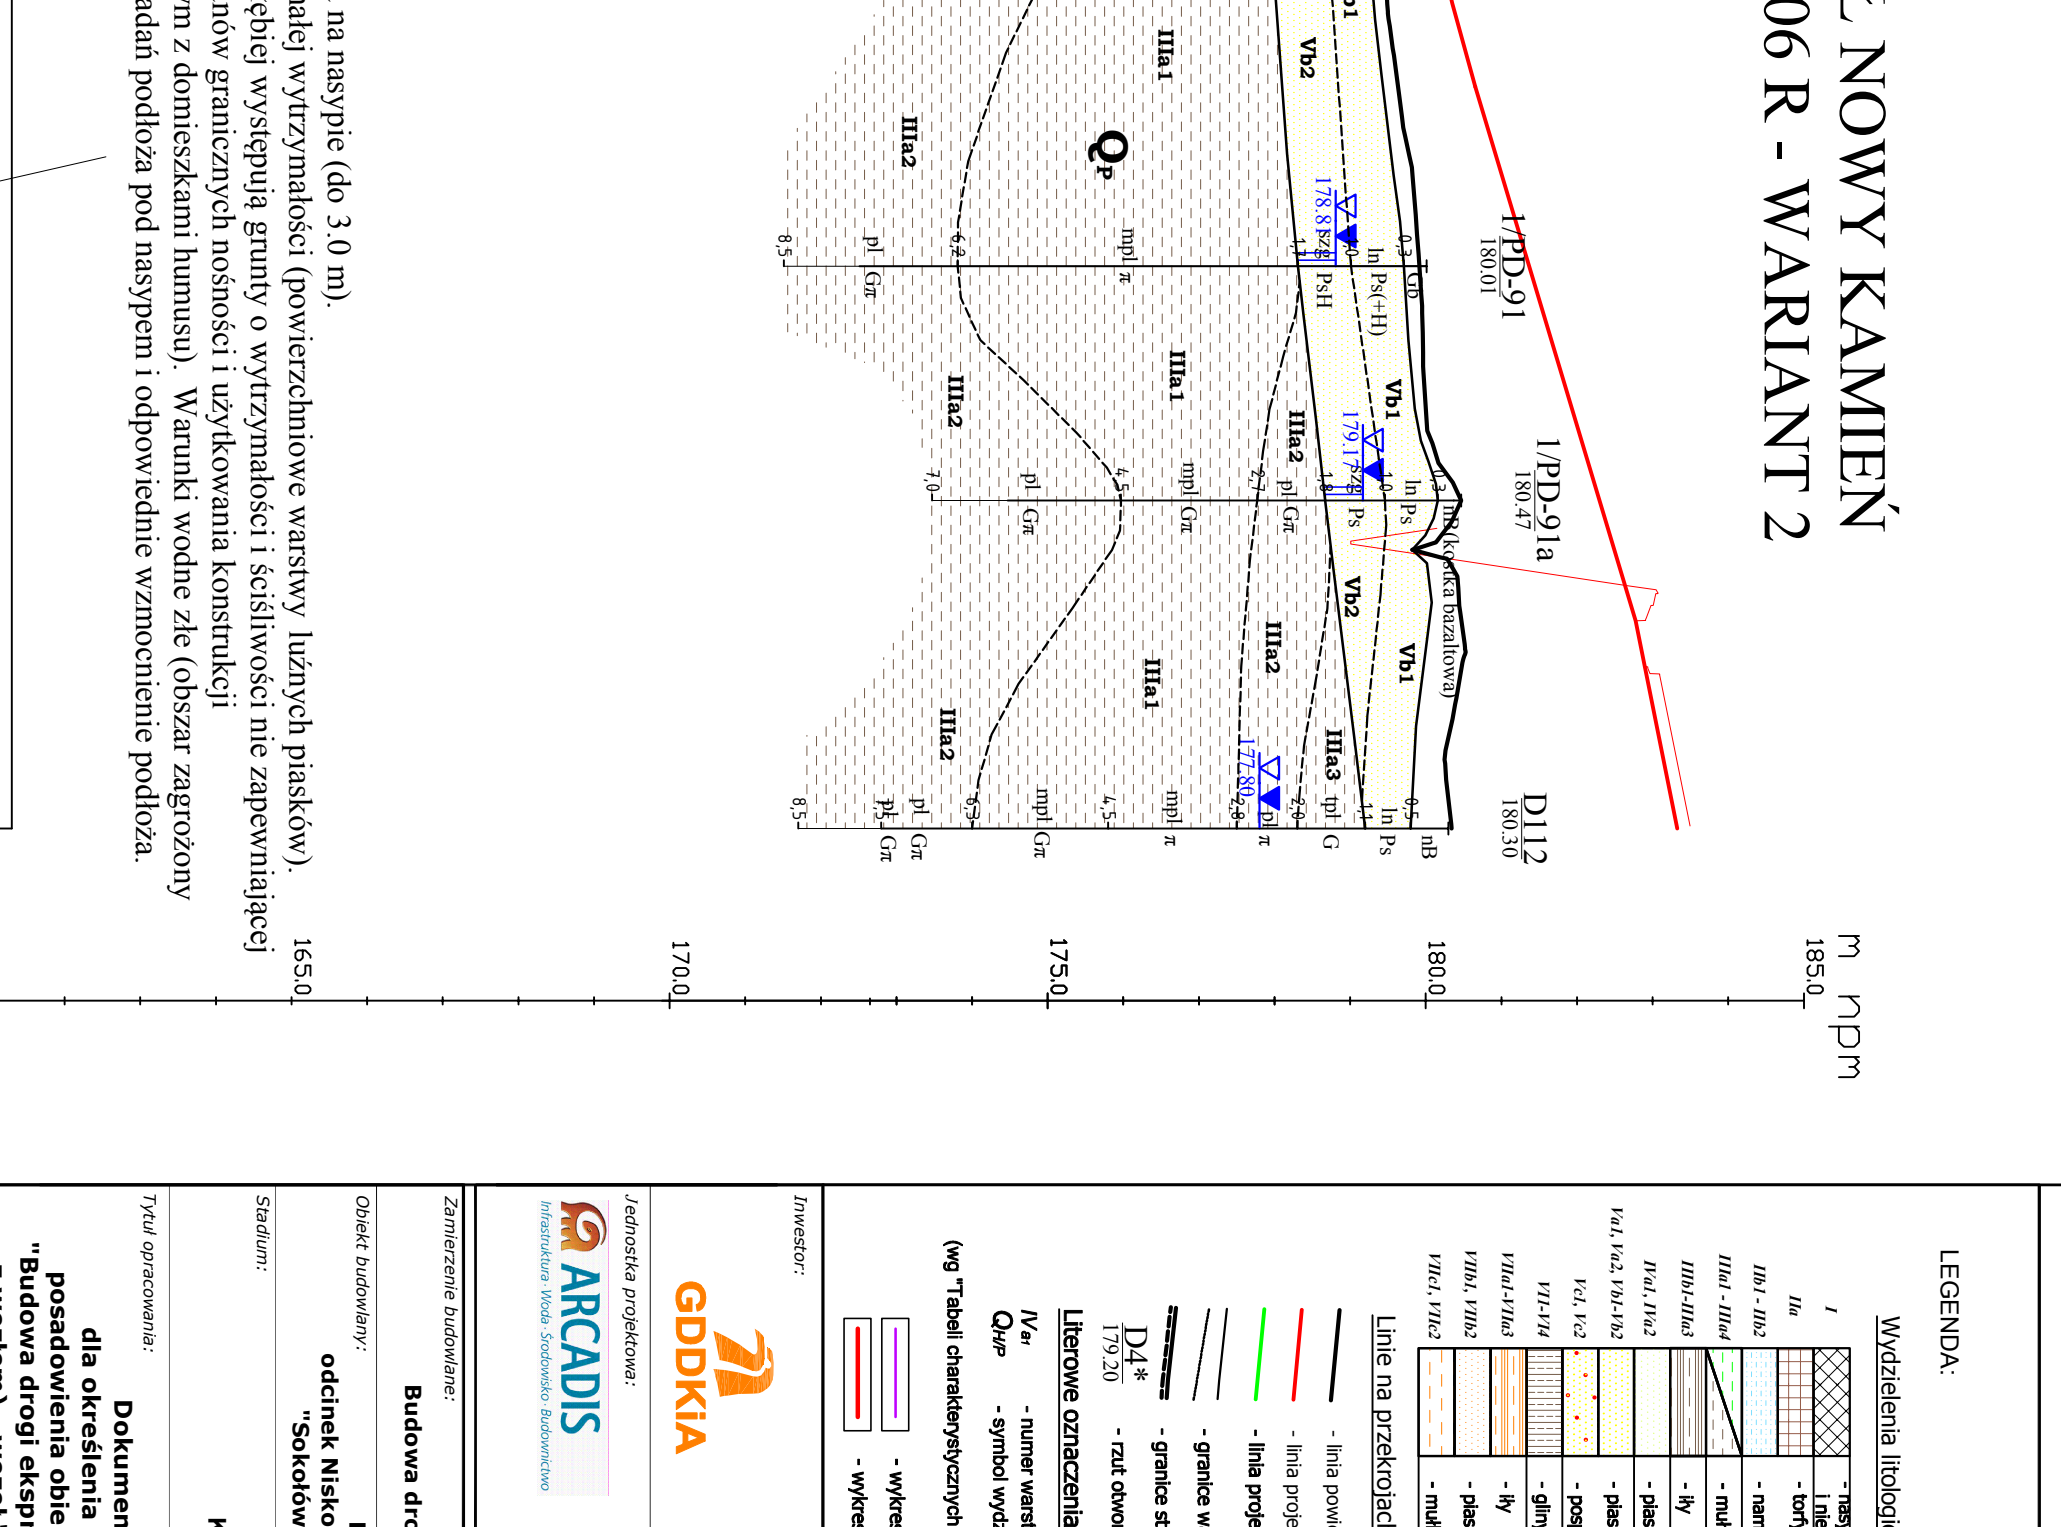
ÎNCĂZNICA L3 - WARIANT 2

[illegible]

Ł. NOWY KAMIEN' - ŁĄCZNICA Ł4 - WARIANT 2

[illegible]

WĘZEL NOWY KAMIEN' - ŁĄCZNICA Ł5 - WARIANT 2

[illegible]


[illegible]