


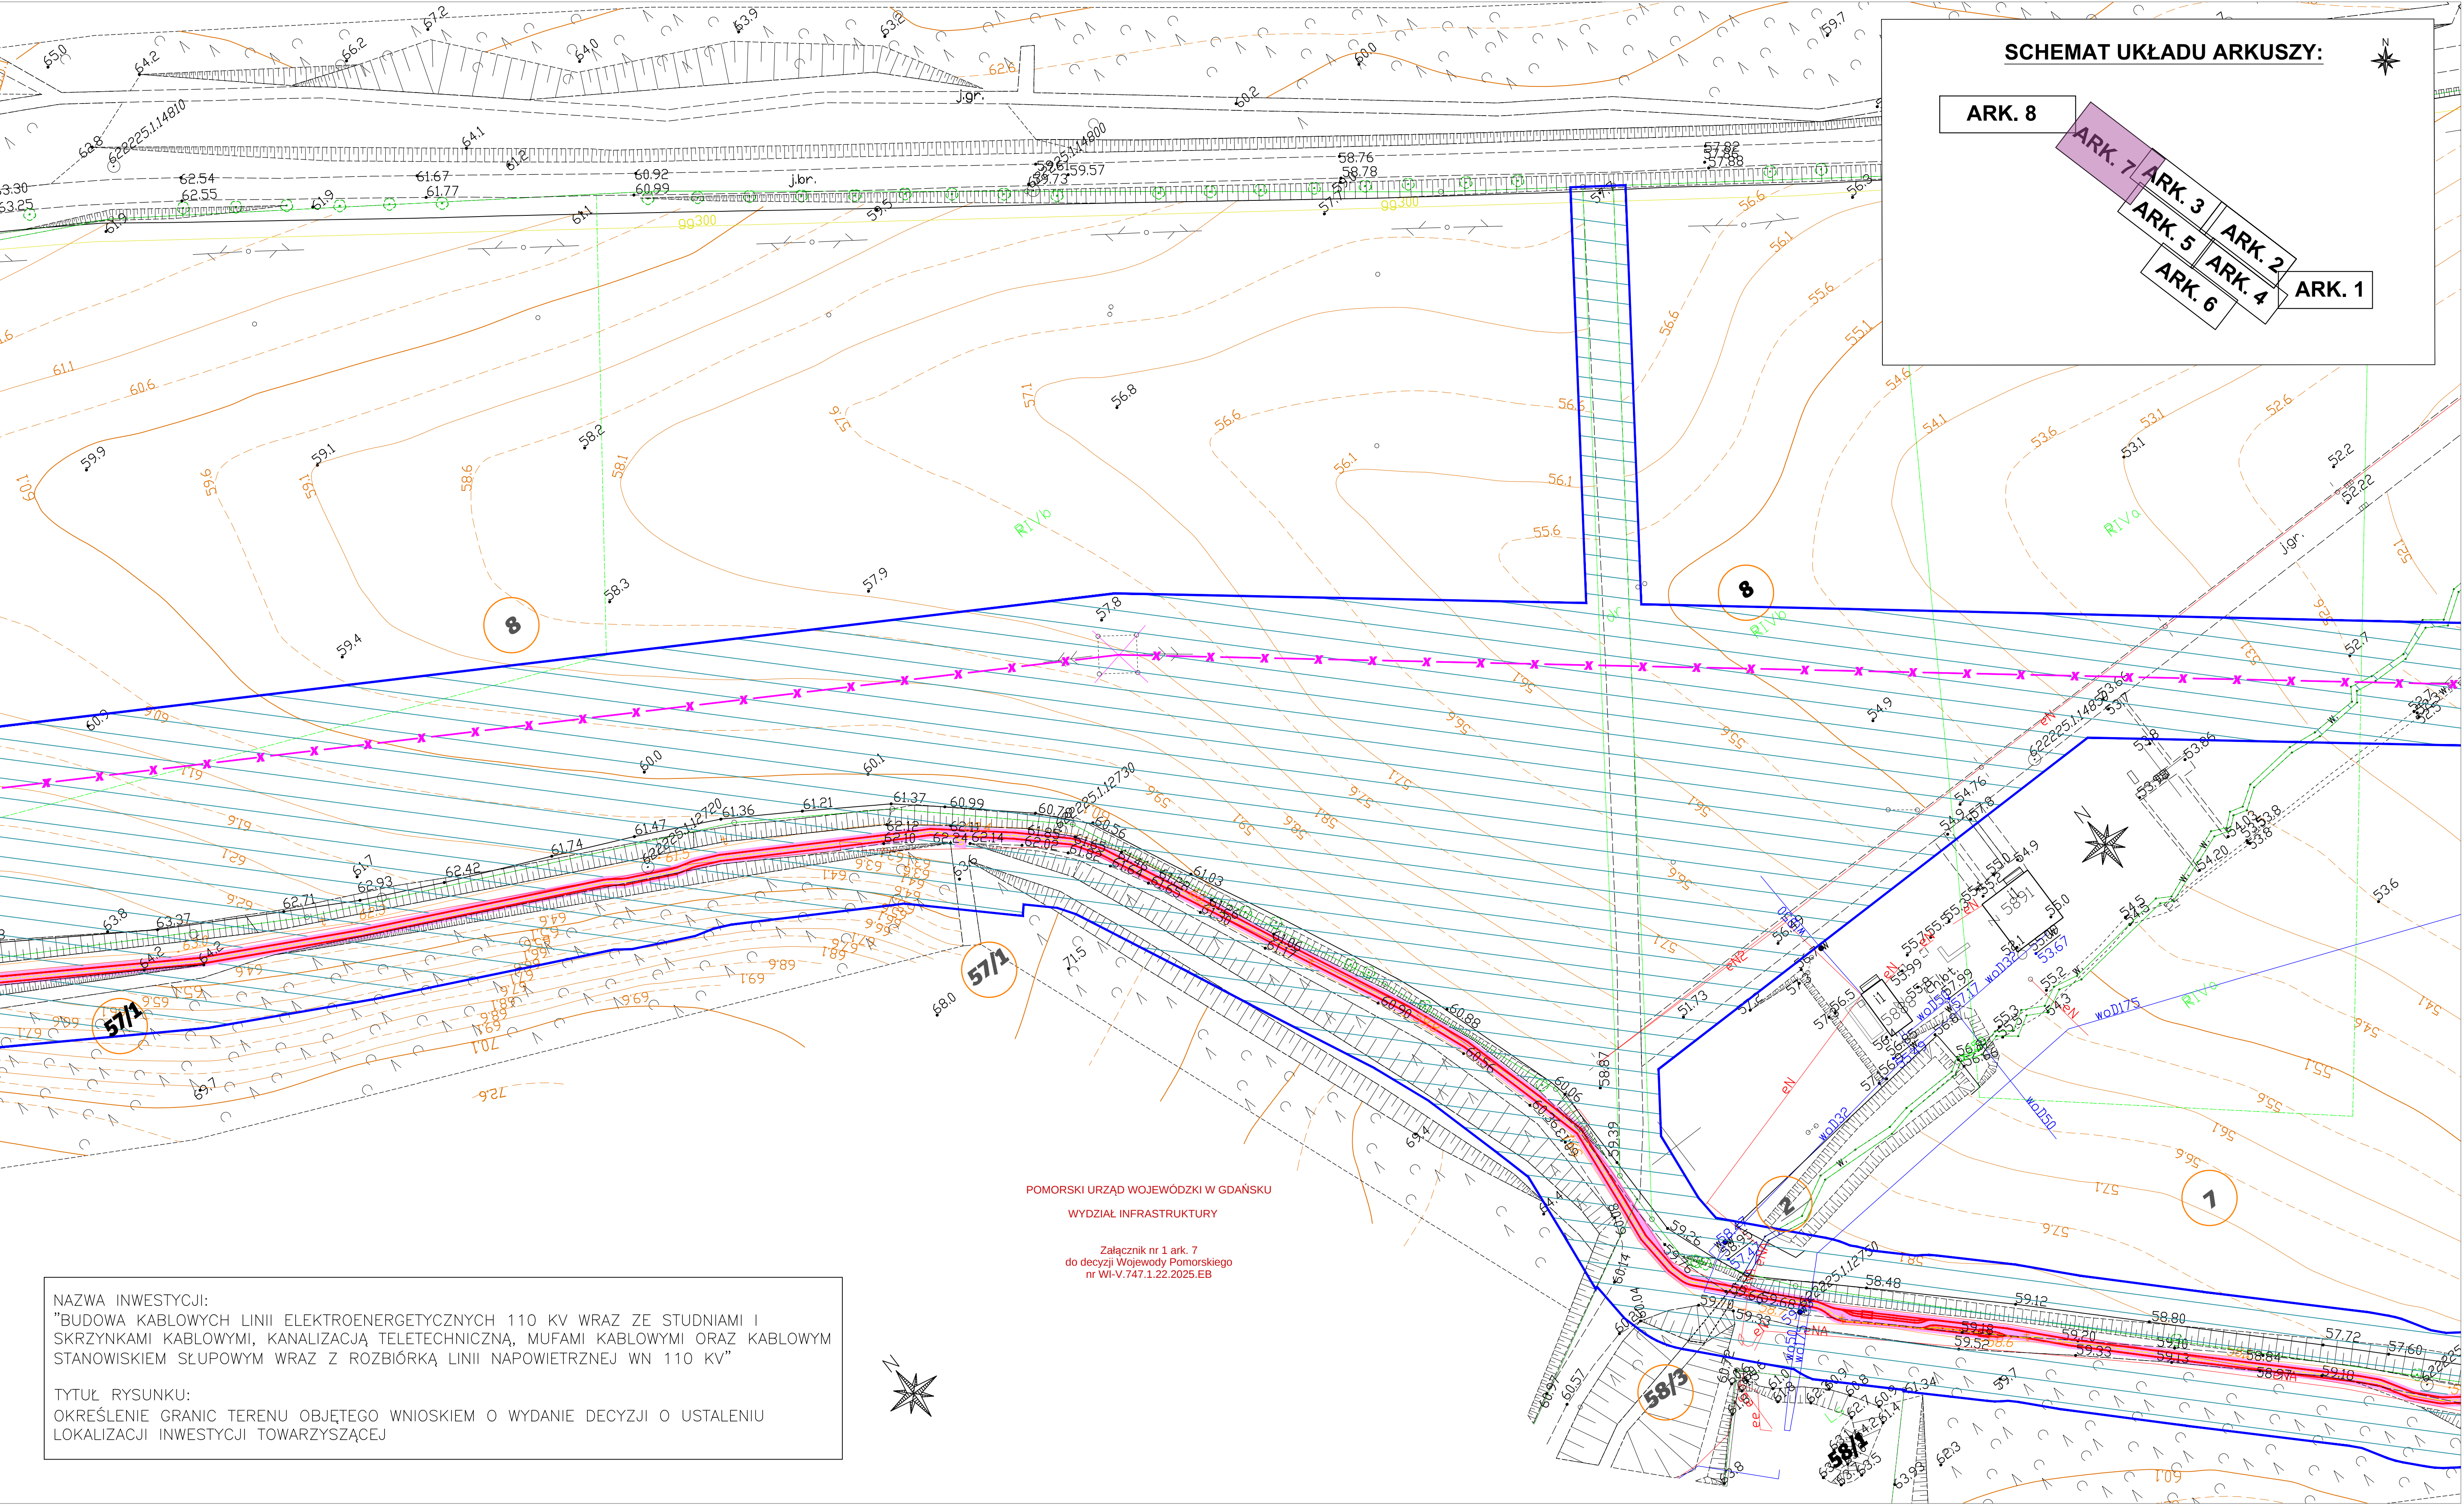

ARKUSZ NR 7/8

SKALA 1:500